

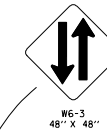
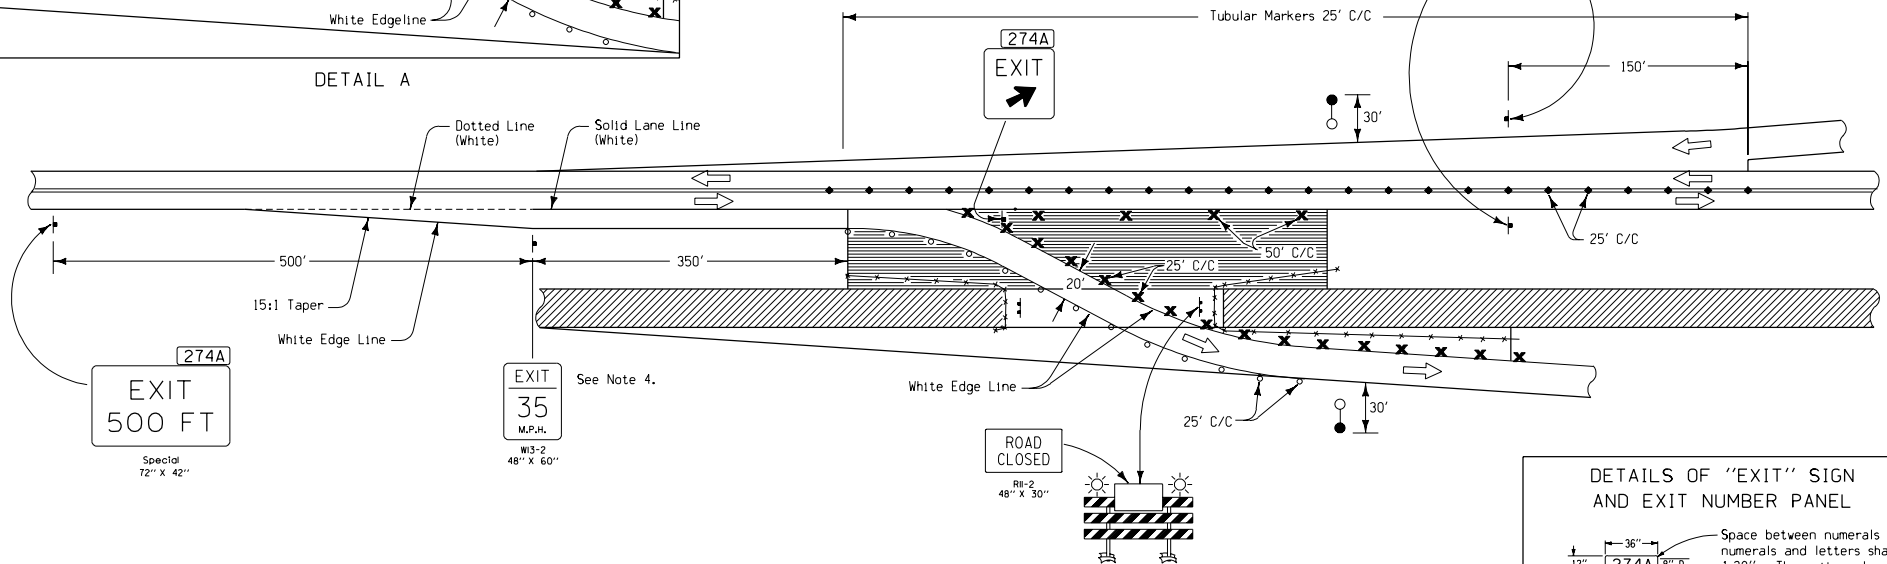


DETAIL A

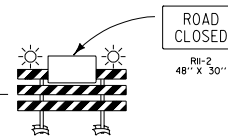

DETAILS OF "EXIT" SIGN AND EXIT NUMBER PANEL

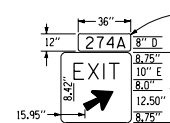


Space between numerals or numerals and letters shall be 1.38". The exit number shall be centered on the panel.

E	7.34"
X	8.59"
I	1.72"
T	7.34"
	31.17"

ARROW - 3-17/4" - 30
BACKGROUND - ORANGE
LETTERS, NUMERALS, ARROW & BORDER - BLACK

DETAILS OF "EXIT" SIGN

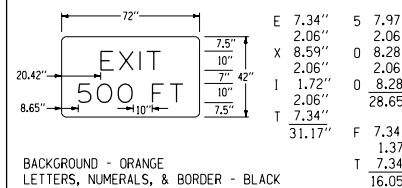

BACKGROUND - ORANGE
LETTERS, NUMERALS, & BORDER - BLACK

LEGEND

- Type II Barricade or Vertical Panel
- ⊠ Traffic Sign
- ✕ Drum
- ◆ Tubular Marker
- ⊠ Type III Barricade
- ⊠ Orange Plastic Safety Fence
- Temporary Floodlighting
- ⊠ Work Area
- ⊠ Crossover Pavement

GENERAL NOTES:

- The temporary "Exit" sign shall be post mounted at a minimum height of 7 feet measured from the pavement surface to the bottom of the sign.
- Refer to Standard Road Plan RS-67A for information regarding median crossovers at ramp entrance tapers.
- Detail A shows traffic control details for staging construction through the exit taper.
- The Engineer may change the exit advisory speed if deemed appropriate.
- Safety Closure to be paid for as per Standard and Supplemental Specifications Section 2518.

Iowa Department of Transportation
Project Development Division

STANDARD ROAD PLAN RS-67B

REVISION: Identify Safety Closure with new note 5.

REVISION NO. 2

REVISION DATE 09-21-99

APPROVED BY DESIGN METHODS ENGINEER

TRAFFIC CONTROL LAYOUT FOR

MEDIAN CROSSOVERS AT

EXIT RAMP TAPERS